


INTERIOR ELEVATION

EXTERIOR ELEVATION

INSTALLED VIEW (SHOWN FOR REFERENCE ONLY)

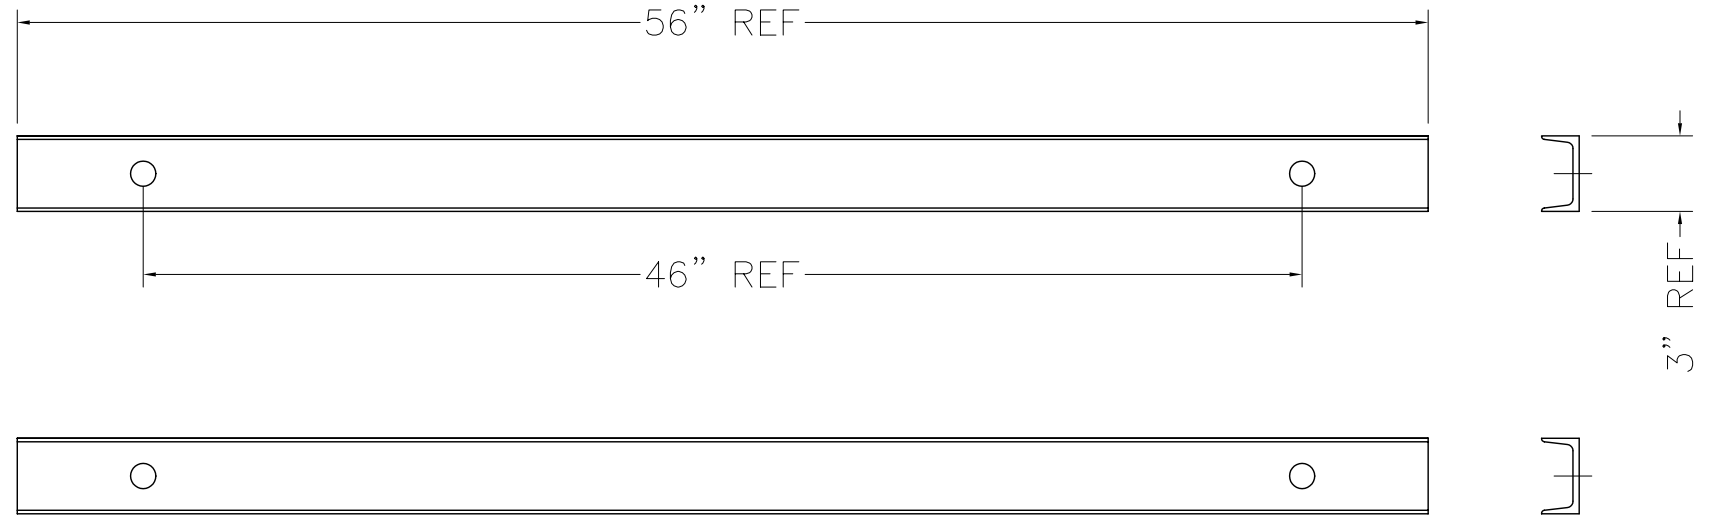


INSTALL/SAFETY BAR

P/N 102-9939 (2 REQ'D)



LIFT SWIVEL, 3/4" T-12

P/N 9040-0002 (2 REQ'D)

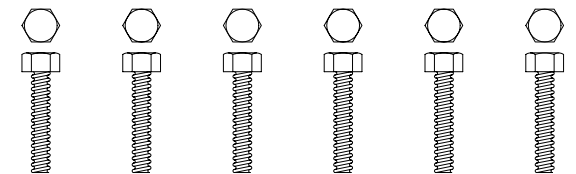

COIL BOLT, 3/4 x 4

P/N 9040-0006 (6 REQ'D)

CAUTION!
ONLY PROFESSIONALS EXPERIENCED
AND QUALIFIED IN THE INSTALLATION
OF MODULAR VAULTS AND VAULT
DOORS SHOULD INSTALL THIS
PRODUCT.

DO NOT SCALE



PRODUCT APPLICATION DRAWING
 100 SERIES VAULT DOOR INSTALL KIT
 P/N 102-2200

SIZE	DWG NO	DATE	SHEET
B	20115	01.01.2012	1 OF 1